


< 2階平面図 >



< 1階平面図 >

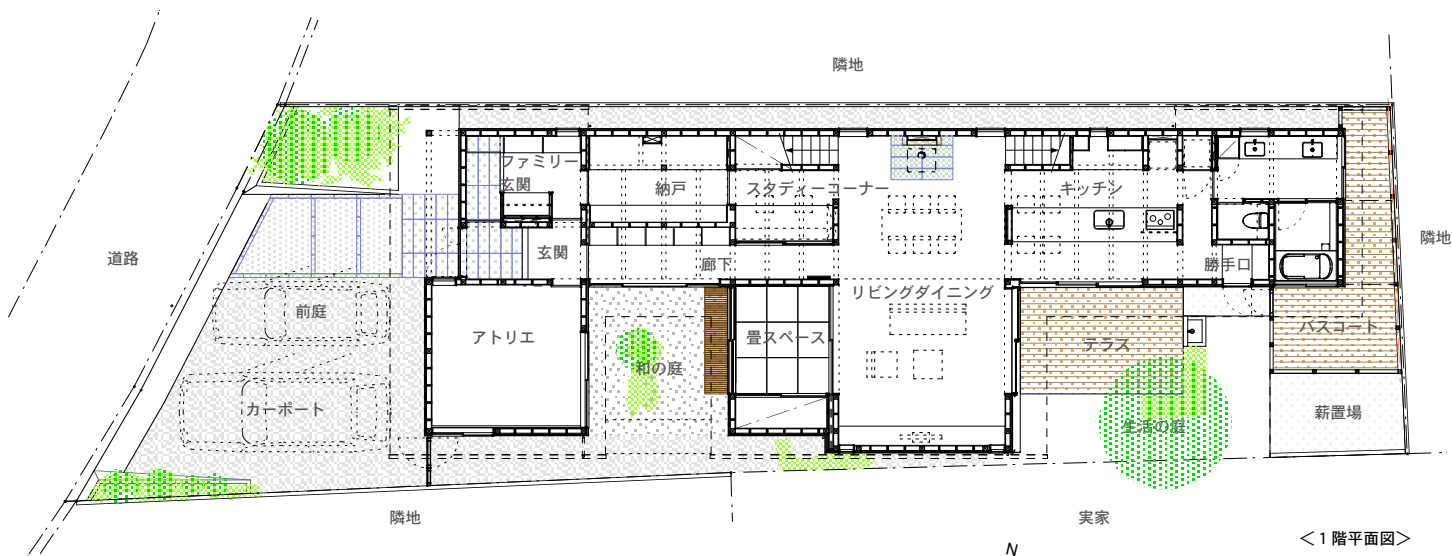

0 1 3 5 10m